



**INSERT YOUR LOGO HERE**

PREPARED FOR:  
UNIVERSITY OF XYZ  
FACILITIES PLANNING & CONSTRUCTION  
SOMEPLACE, CA  
PH. (999) 123-4567  
FAX (999) 123-7654

**UNIVERSITY OF XYZ  
HEALTH SCIENCES CENTER  
ANYWHERE, CA**  
(AS MEASURED: FEB 2002)

# LIBRARY - FIRST FLOOR PLAN

ELEVATIONS BASED ON BASEMENT FLOOR ELEVATION= 0'0.0"

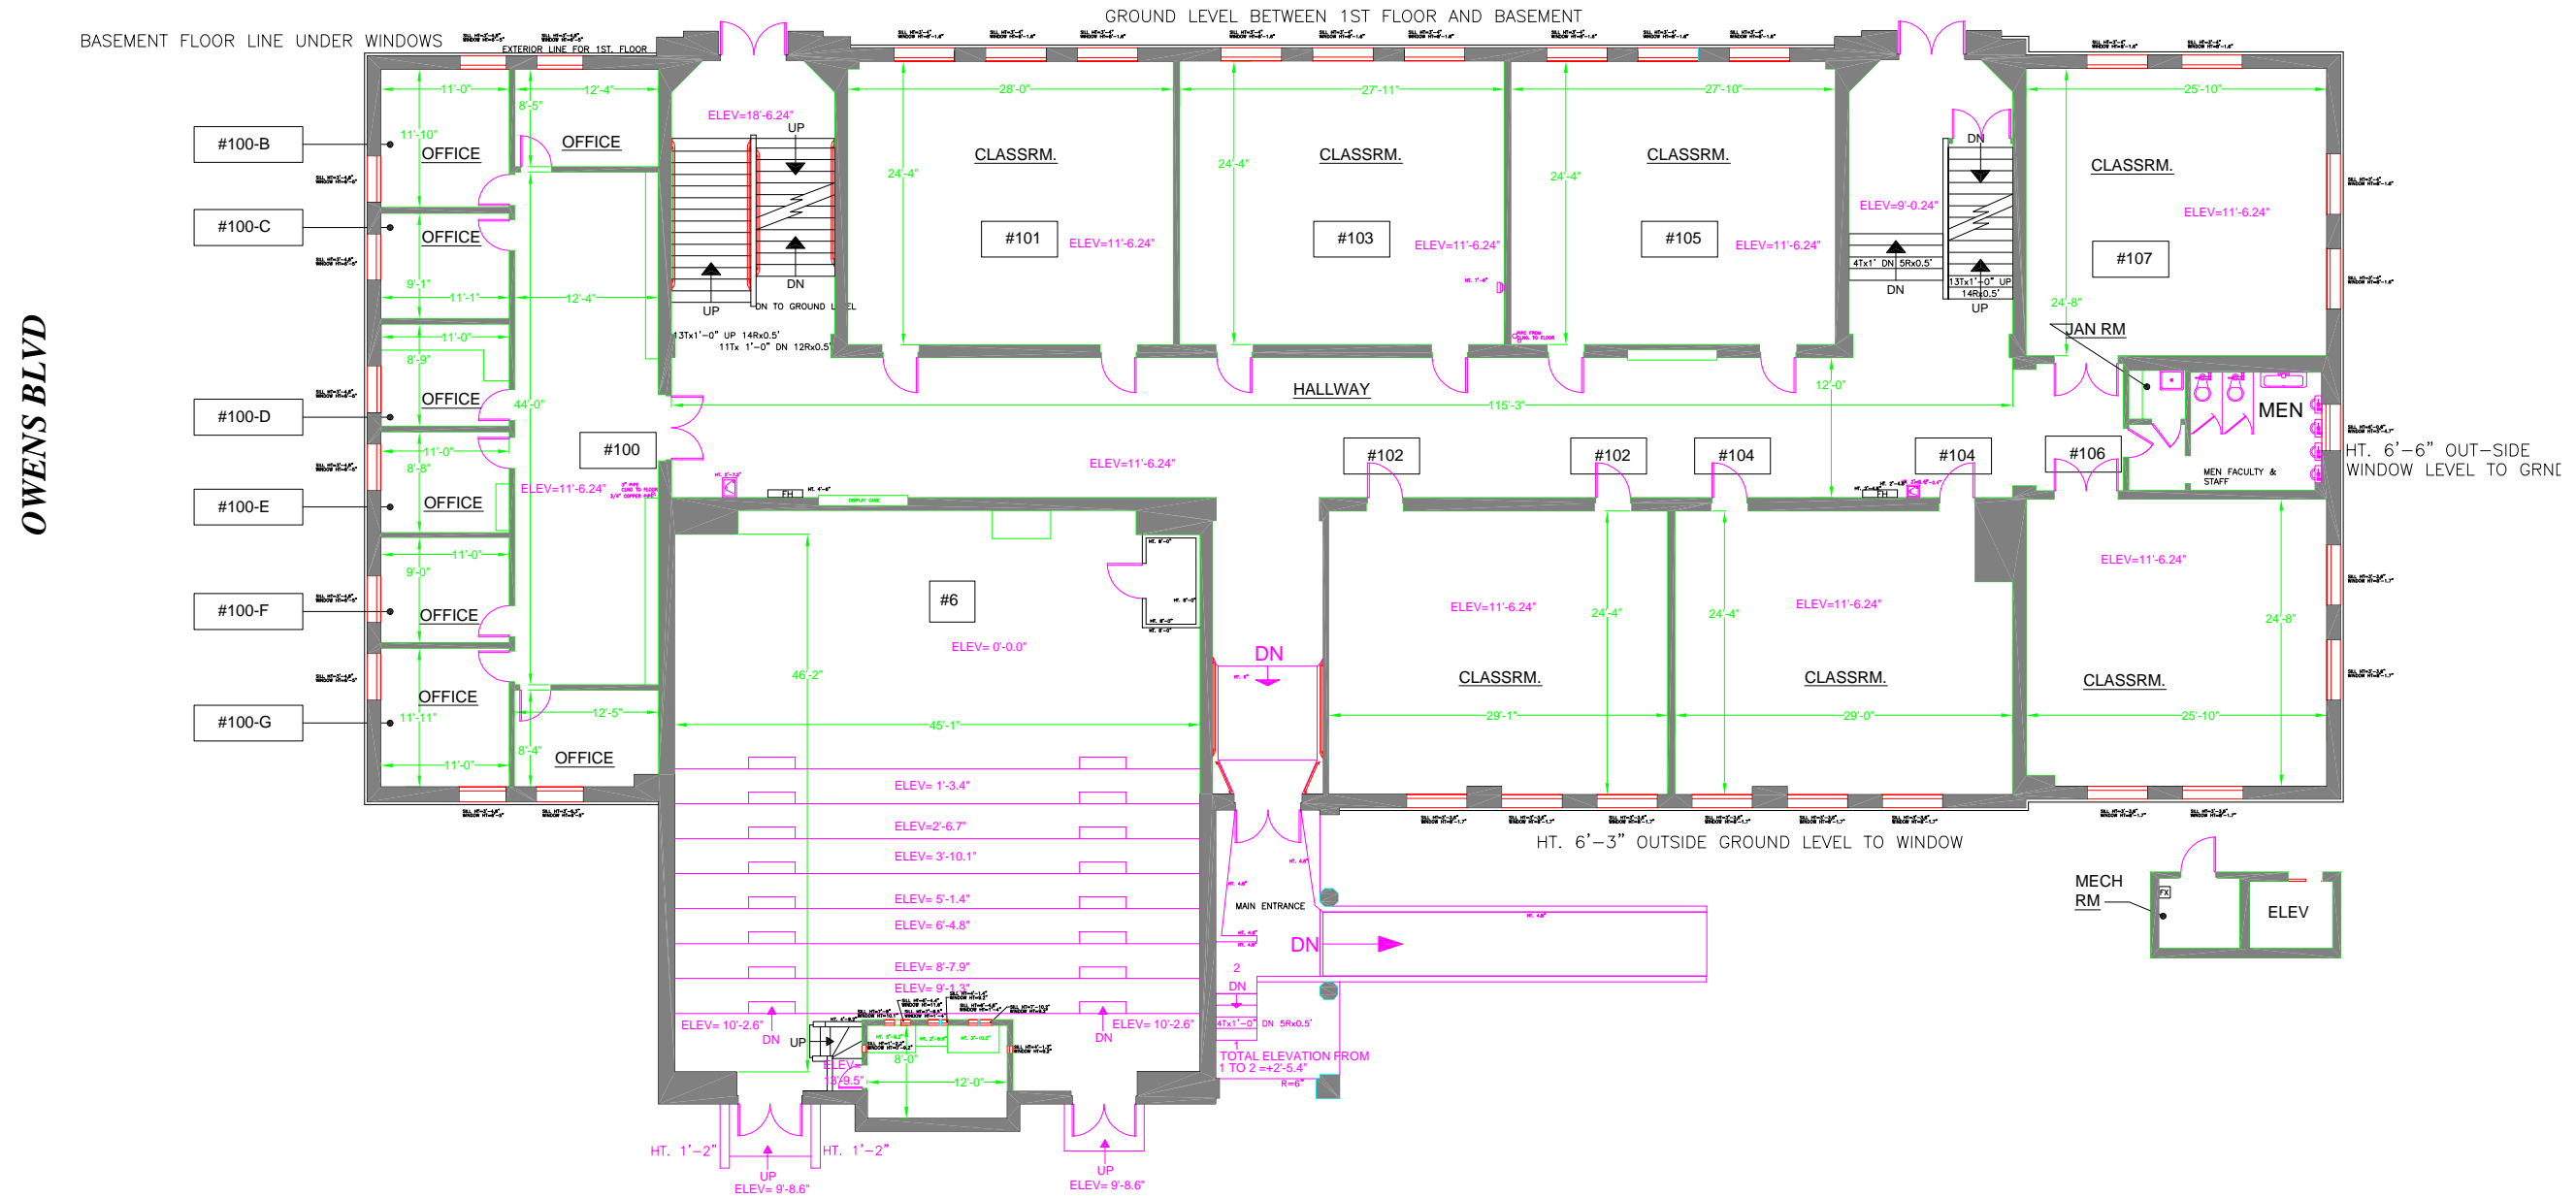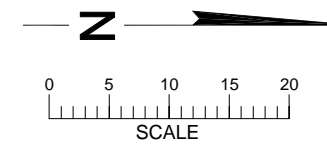

**NOTE:**  
Text and dimensioning has been formatted for D-size plots.  
Smaller-scale plots are provided for reference only.



TEL.: 1-888-393-6655  
FILE: 2002-999